


PORMENOR DE FACHADA 02 - 1:10

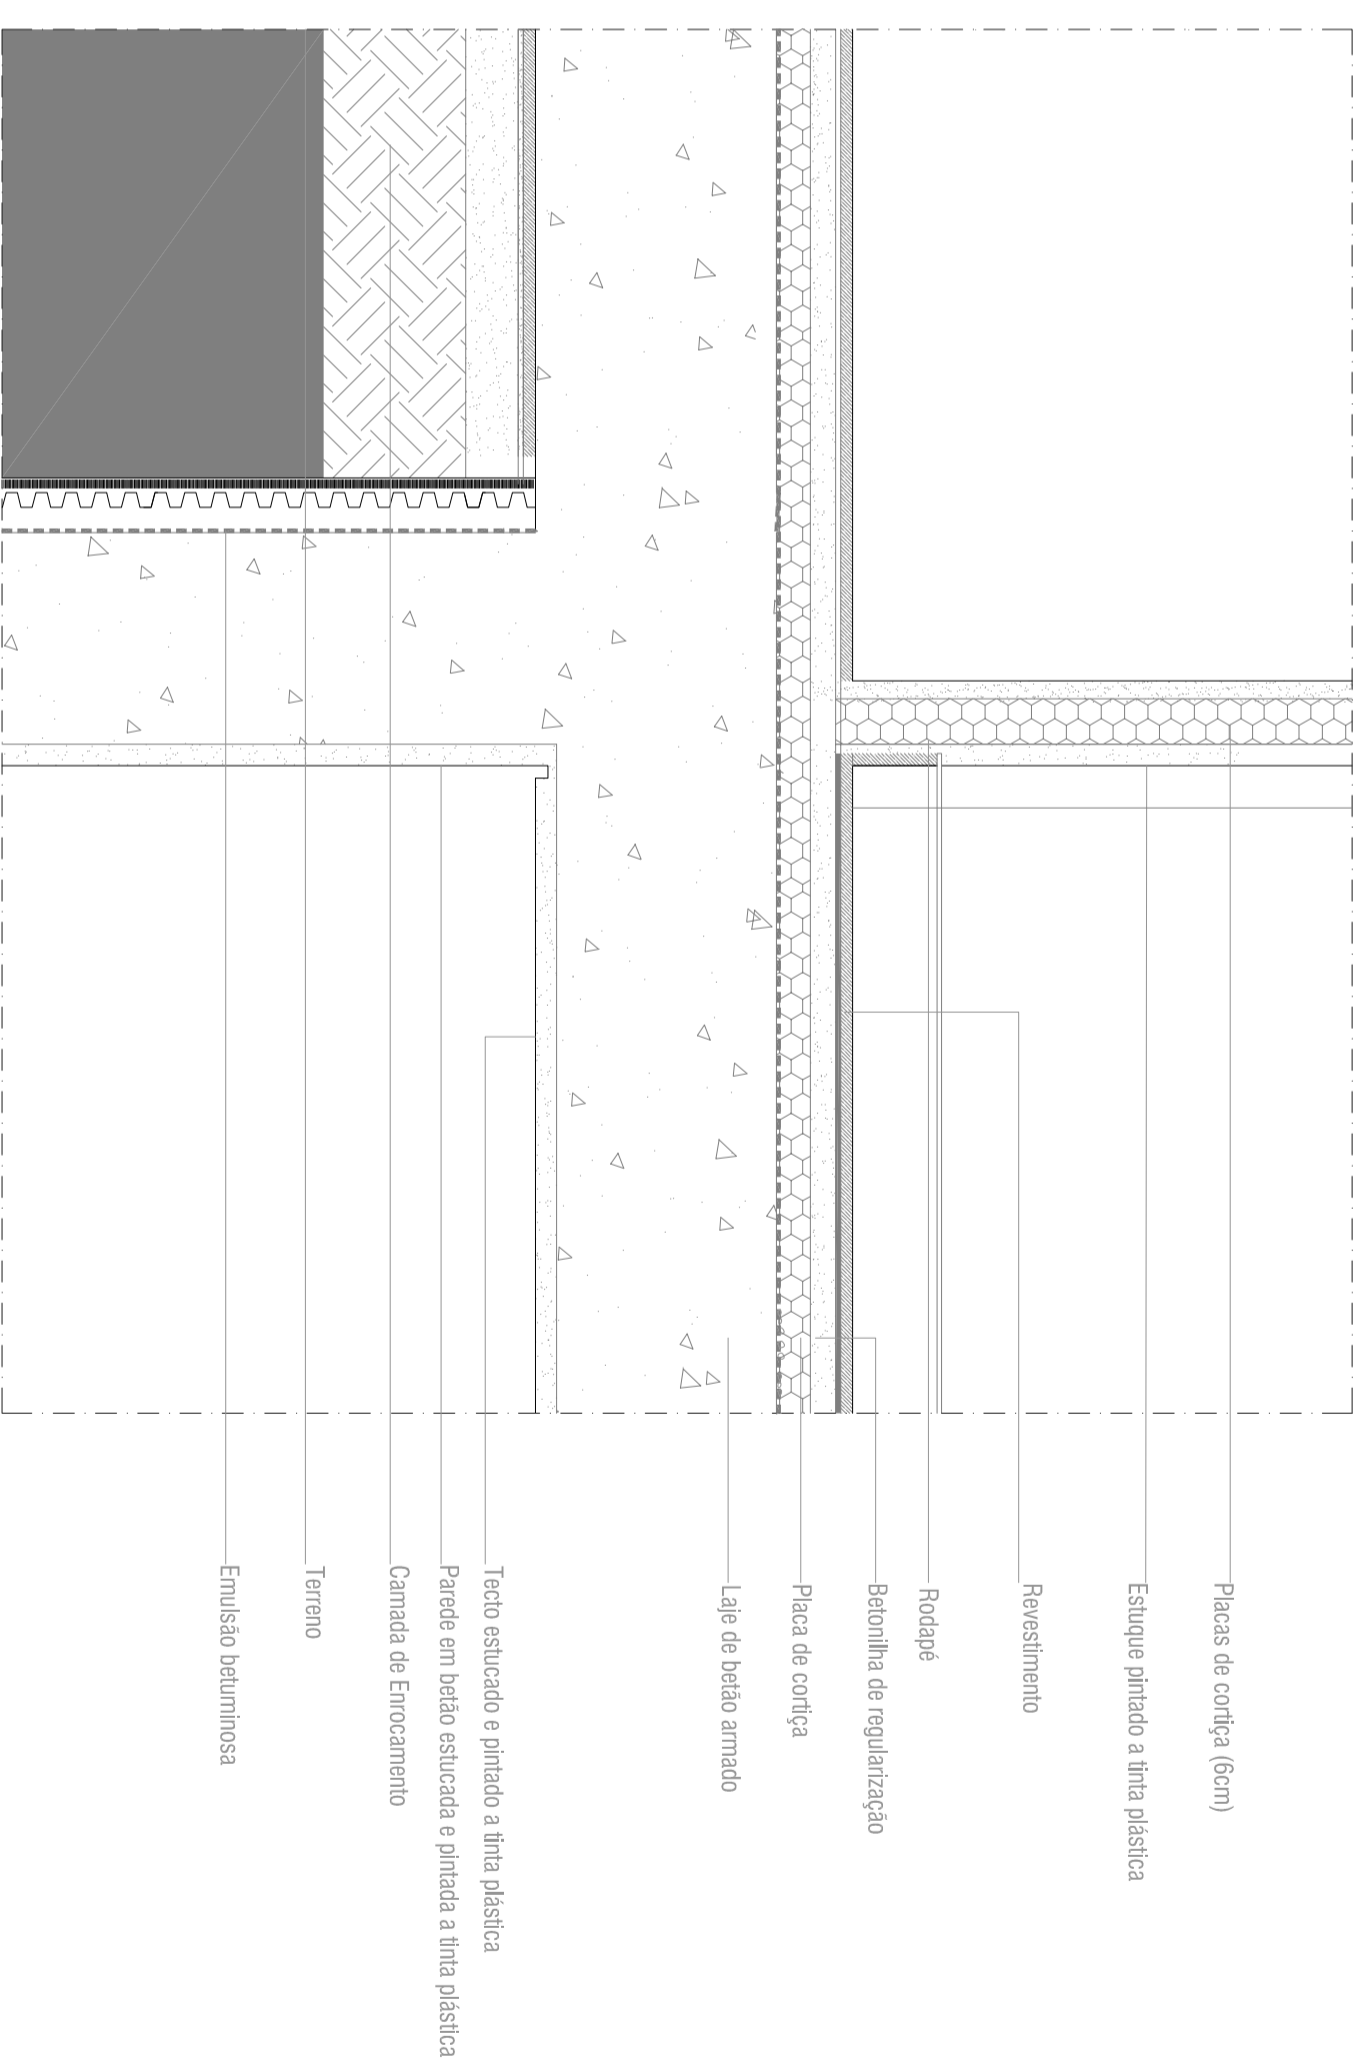

PORMENOR DE FACHADA 03 - 1:10

**Pormenor de fachada
02 e 03**
Moradia Unifamiliar

Local
Bairro do Espadanal - S. João da Madeira

Projecto de Arquitectura

Equipa Projectista

Arq. Alíne Delgado - Coordenadora
Arq. João Azinheiro

Projecto de Licenciamento

009

Desenhos à Escala 1 : 10